

IDG
Ironwood Design
Group
of Texas

3022 BIRCHDALE DRIVE
MURPHY, TEXAS 75084
Office: (512) 529-9643
Fax: (512) 458-5533



The Gables
Amenity Center
Murphy, Texas


PROJECT NUMBER
DRAWN BY: JEP
CHECKED BY: RGT
DATE PREPARED
SEPT. 20, 2004
DATE REVISED

Sheet Title
IRRIGATION
PLANS



Sheet Number
IR-01

LEGEND


- RAINBIRD #804 POP UP SPRAY HEAD WITH 8" MPR NOZZLE UNLESS NOTED OTHERWISE.
 - RAINBIRD #804 POP UP SPRAY HEAD WITH MPR SERIES NOZZLE AS NOTED BELOW
 - ⊗ RAINBIRD #1812 POP UP SPRAY HEAD WITH MPR SERIES NOZZLE AS NOTED BELOW
 - HUNTER PGP 4" POP UP ROTARY HEAD, PART CIRCLE, #8 NOZZLE
 - HUNTER PGP 4" POP UP ROTARY HEAD, FULL CIRCLE, #10 NOZZLE
 - ⊕ RAINBIRD PEB SERIES ELECTRIC REMOTE CONTROL VALVE
 - ▲ RAINBIRD #3RC QUICK COUPLING VALVE
 - 1 1/2" FEBCO 850 SERIES D.C.A. INSTALLED PER CITY CODE
 - 1 1/2" IRRIGATION WATER METER AND TAP
 - ⊕ HUNTER ICC-2000-PED SERIES SERIES AUTOMATIC CONTROLLER WITH MINI-CLICK RAIN AND FREEZE SENSOR
 - ▭ CLASS 200 PVC MAINLINE PIPE
 - ▭ CLASS 200 (EXCEPT 1/2 INCH #315) PVC LATERAL PIPE
 - ▭ 4" CLASS 200 SLEEVE PIPE
- L.I.C. SHALL SELECT MPR SERIES SPRAY NOZZLES FOR "HEAD-TO-HEAD" COVERAGE, ADJUSTED FOR MINIMUM OVERSPRAY ONTO WALLS AND WALKS. NO OVERSPRAY INTO STREETS IS PERMITTED.

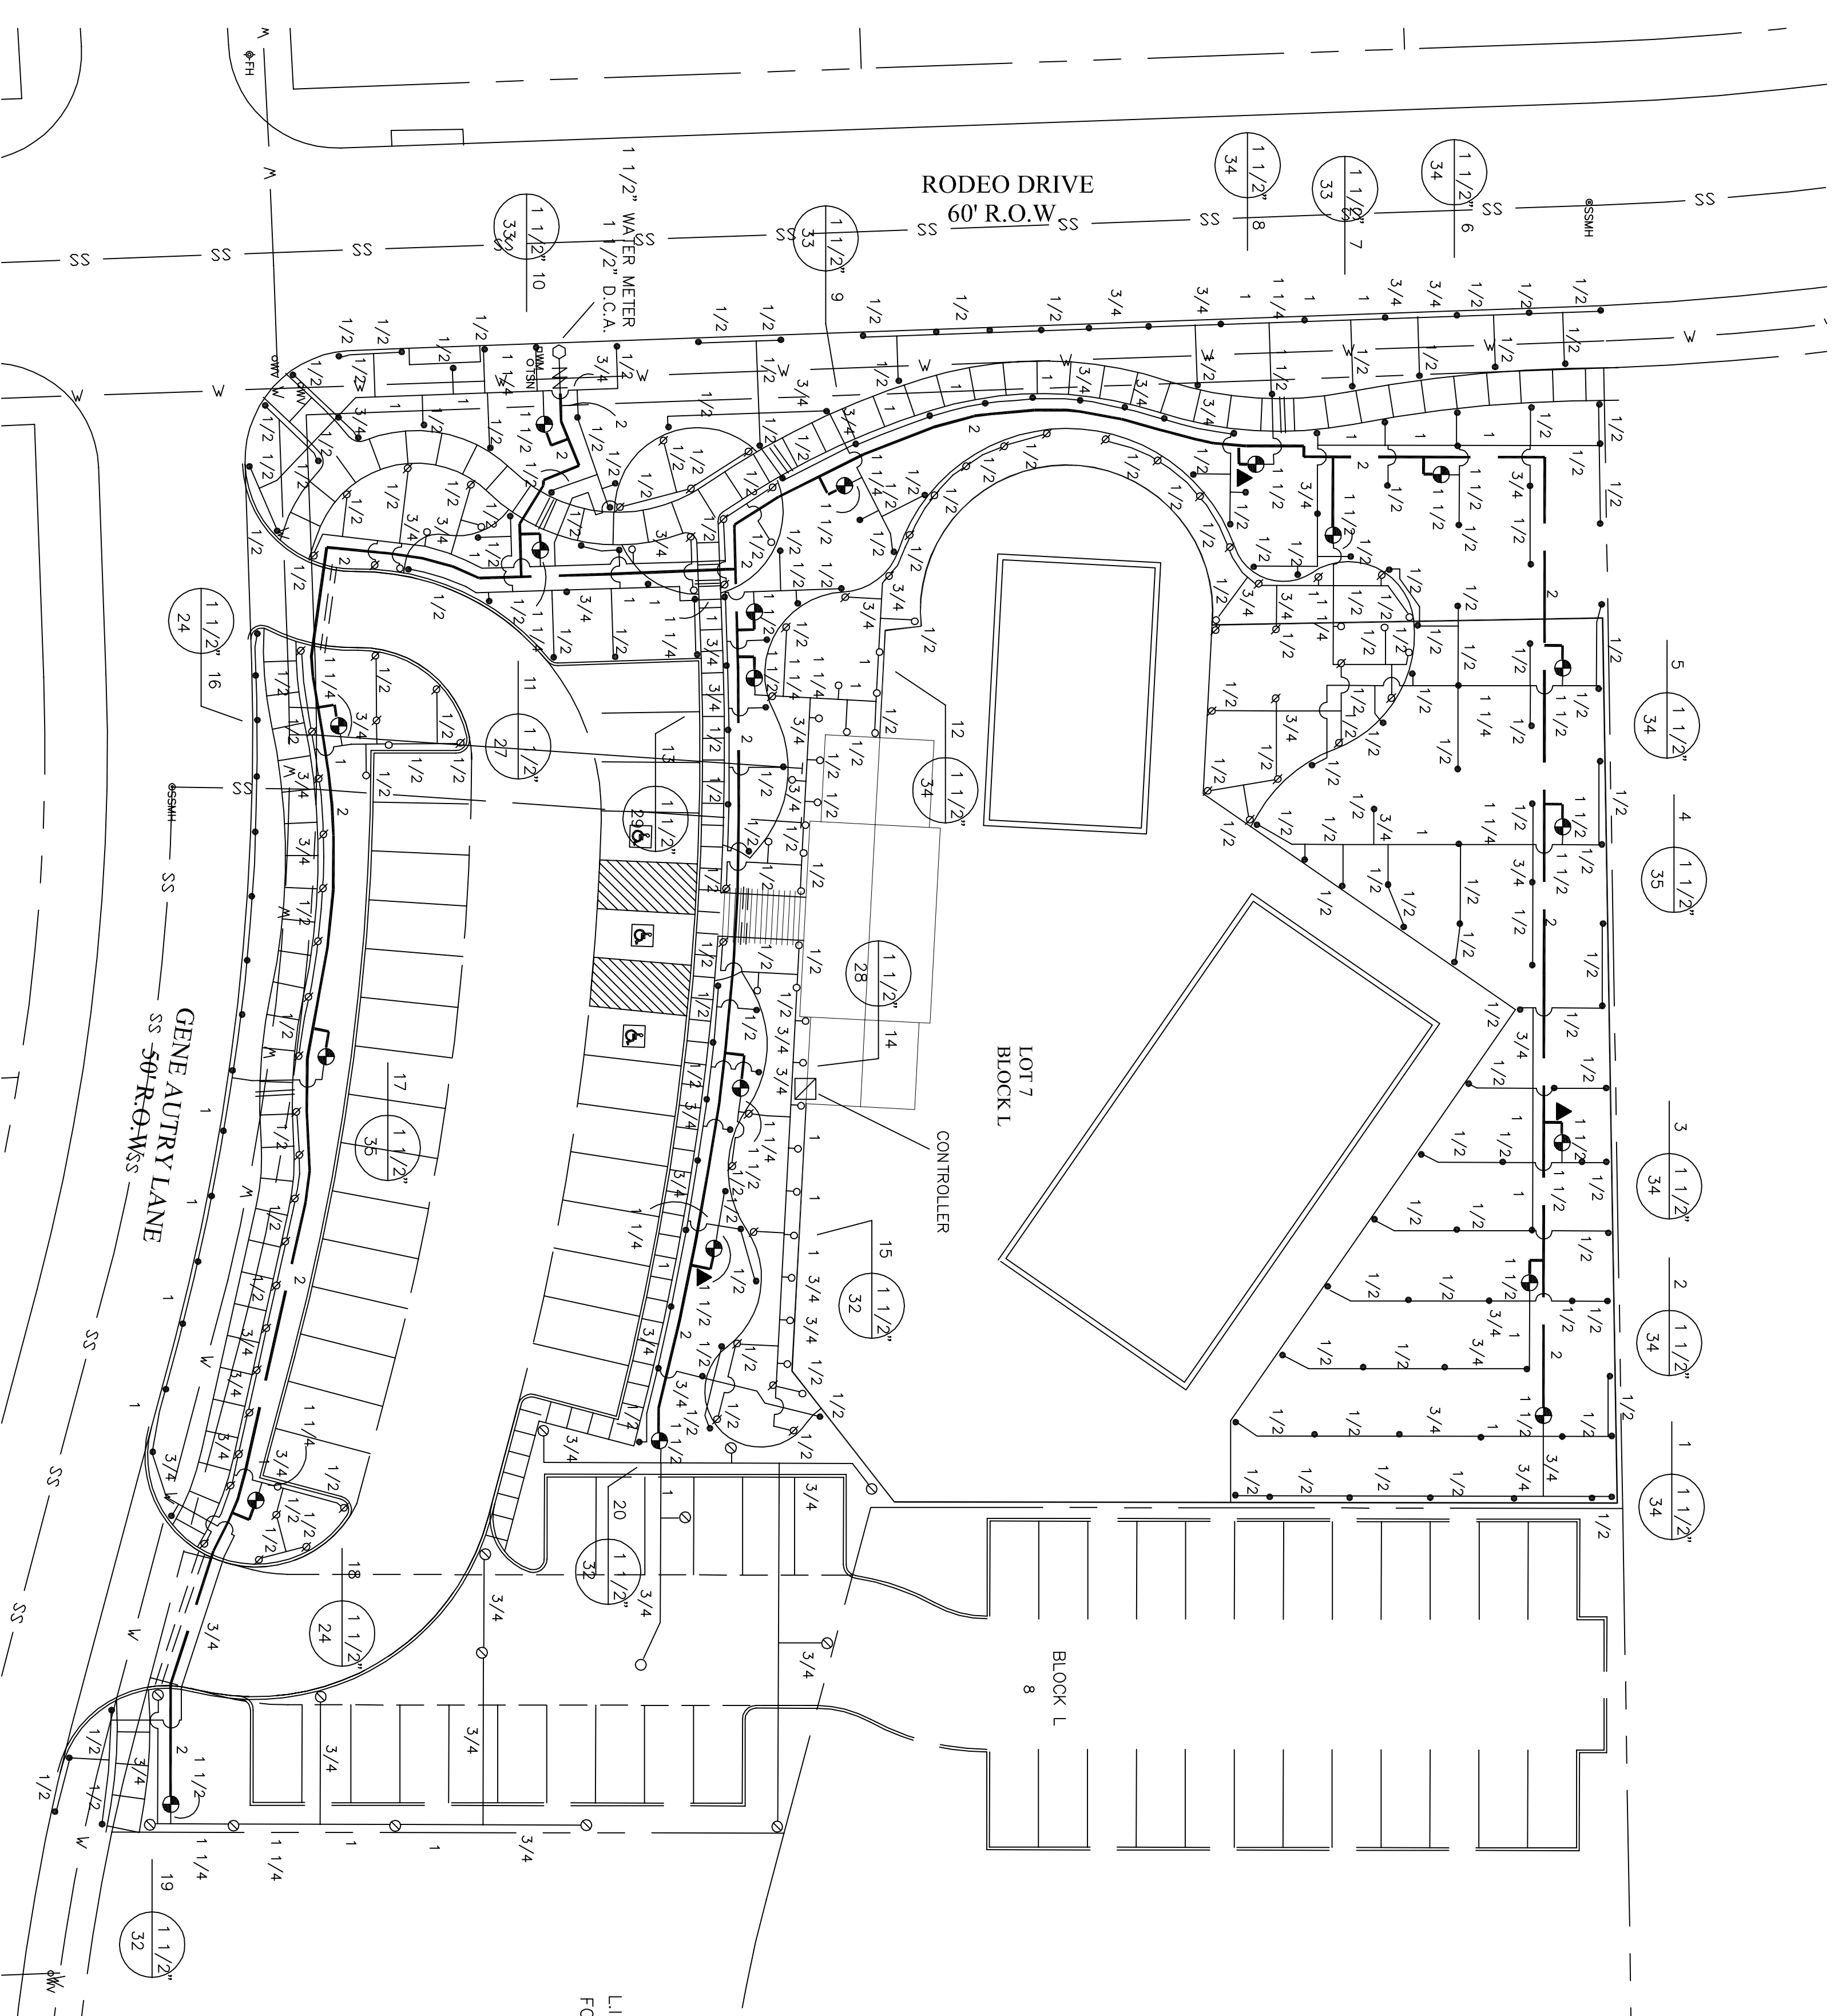

A AMENITY IRRIGATION PLAN
SCALE: 1"=20'-0"

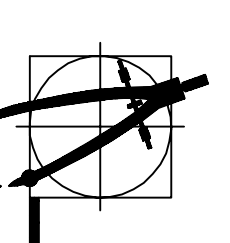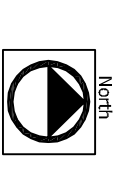

James Pole
LANDSCAPE IRRIGATION SPECIALIST
CONSULTING, DESIGN, SPECIFICATIONS
TEXAS LICENSED IRRIGATOR #958
2515 WOODHAVEN
DENTON, TEXAS 76209
PHONE: 940.243.2364

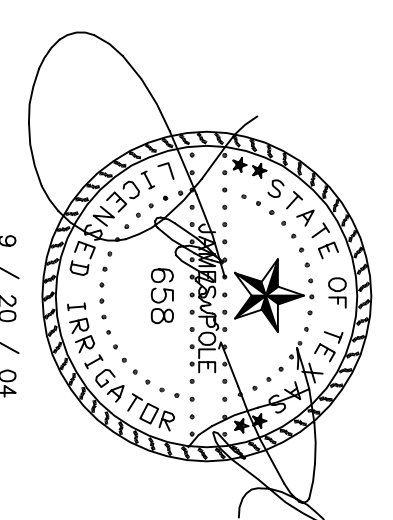

9 / 20 / 04