


IDCG
Ironwood Design
Group
of Texas

3062 BIRKENHEAD DRIVE
CANTON, TEXAS 75020-9643
PHONE: (512) 455-5533
FAX: (512) 455-5533

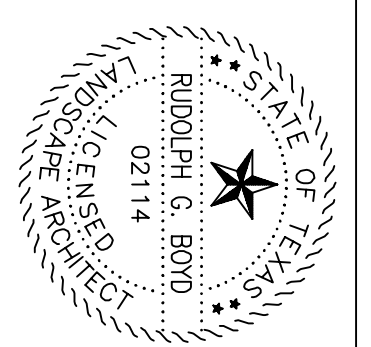


The Gables @ NorthHill
Phase I
Murphy, Texas


PROJECT NUMBER
3111
DRAWN BY: RGTB
CHECKED BY: RGTB
DATE PREPARED
12-15-03
DATE REVISED
NO COMMENTS

Sheet Title
PLANTING
PLAN



Sheet Number
PL-01

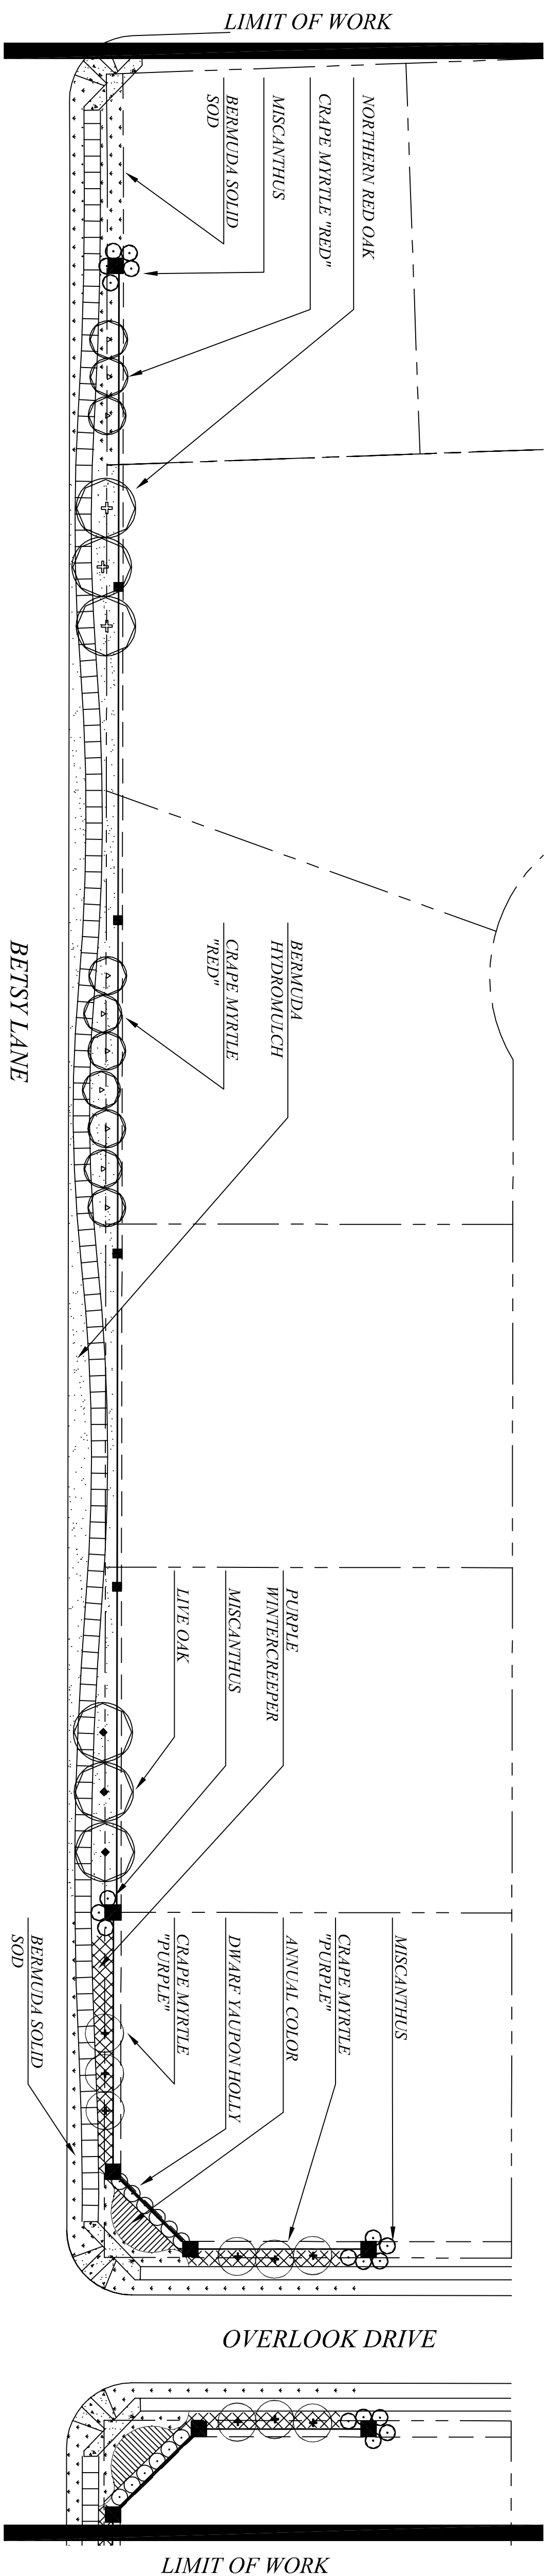

A BETSY LANE PLANTING PLAN
SCALE: 1"=30'-0"

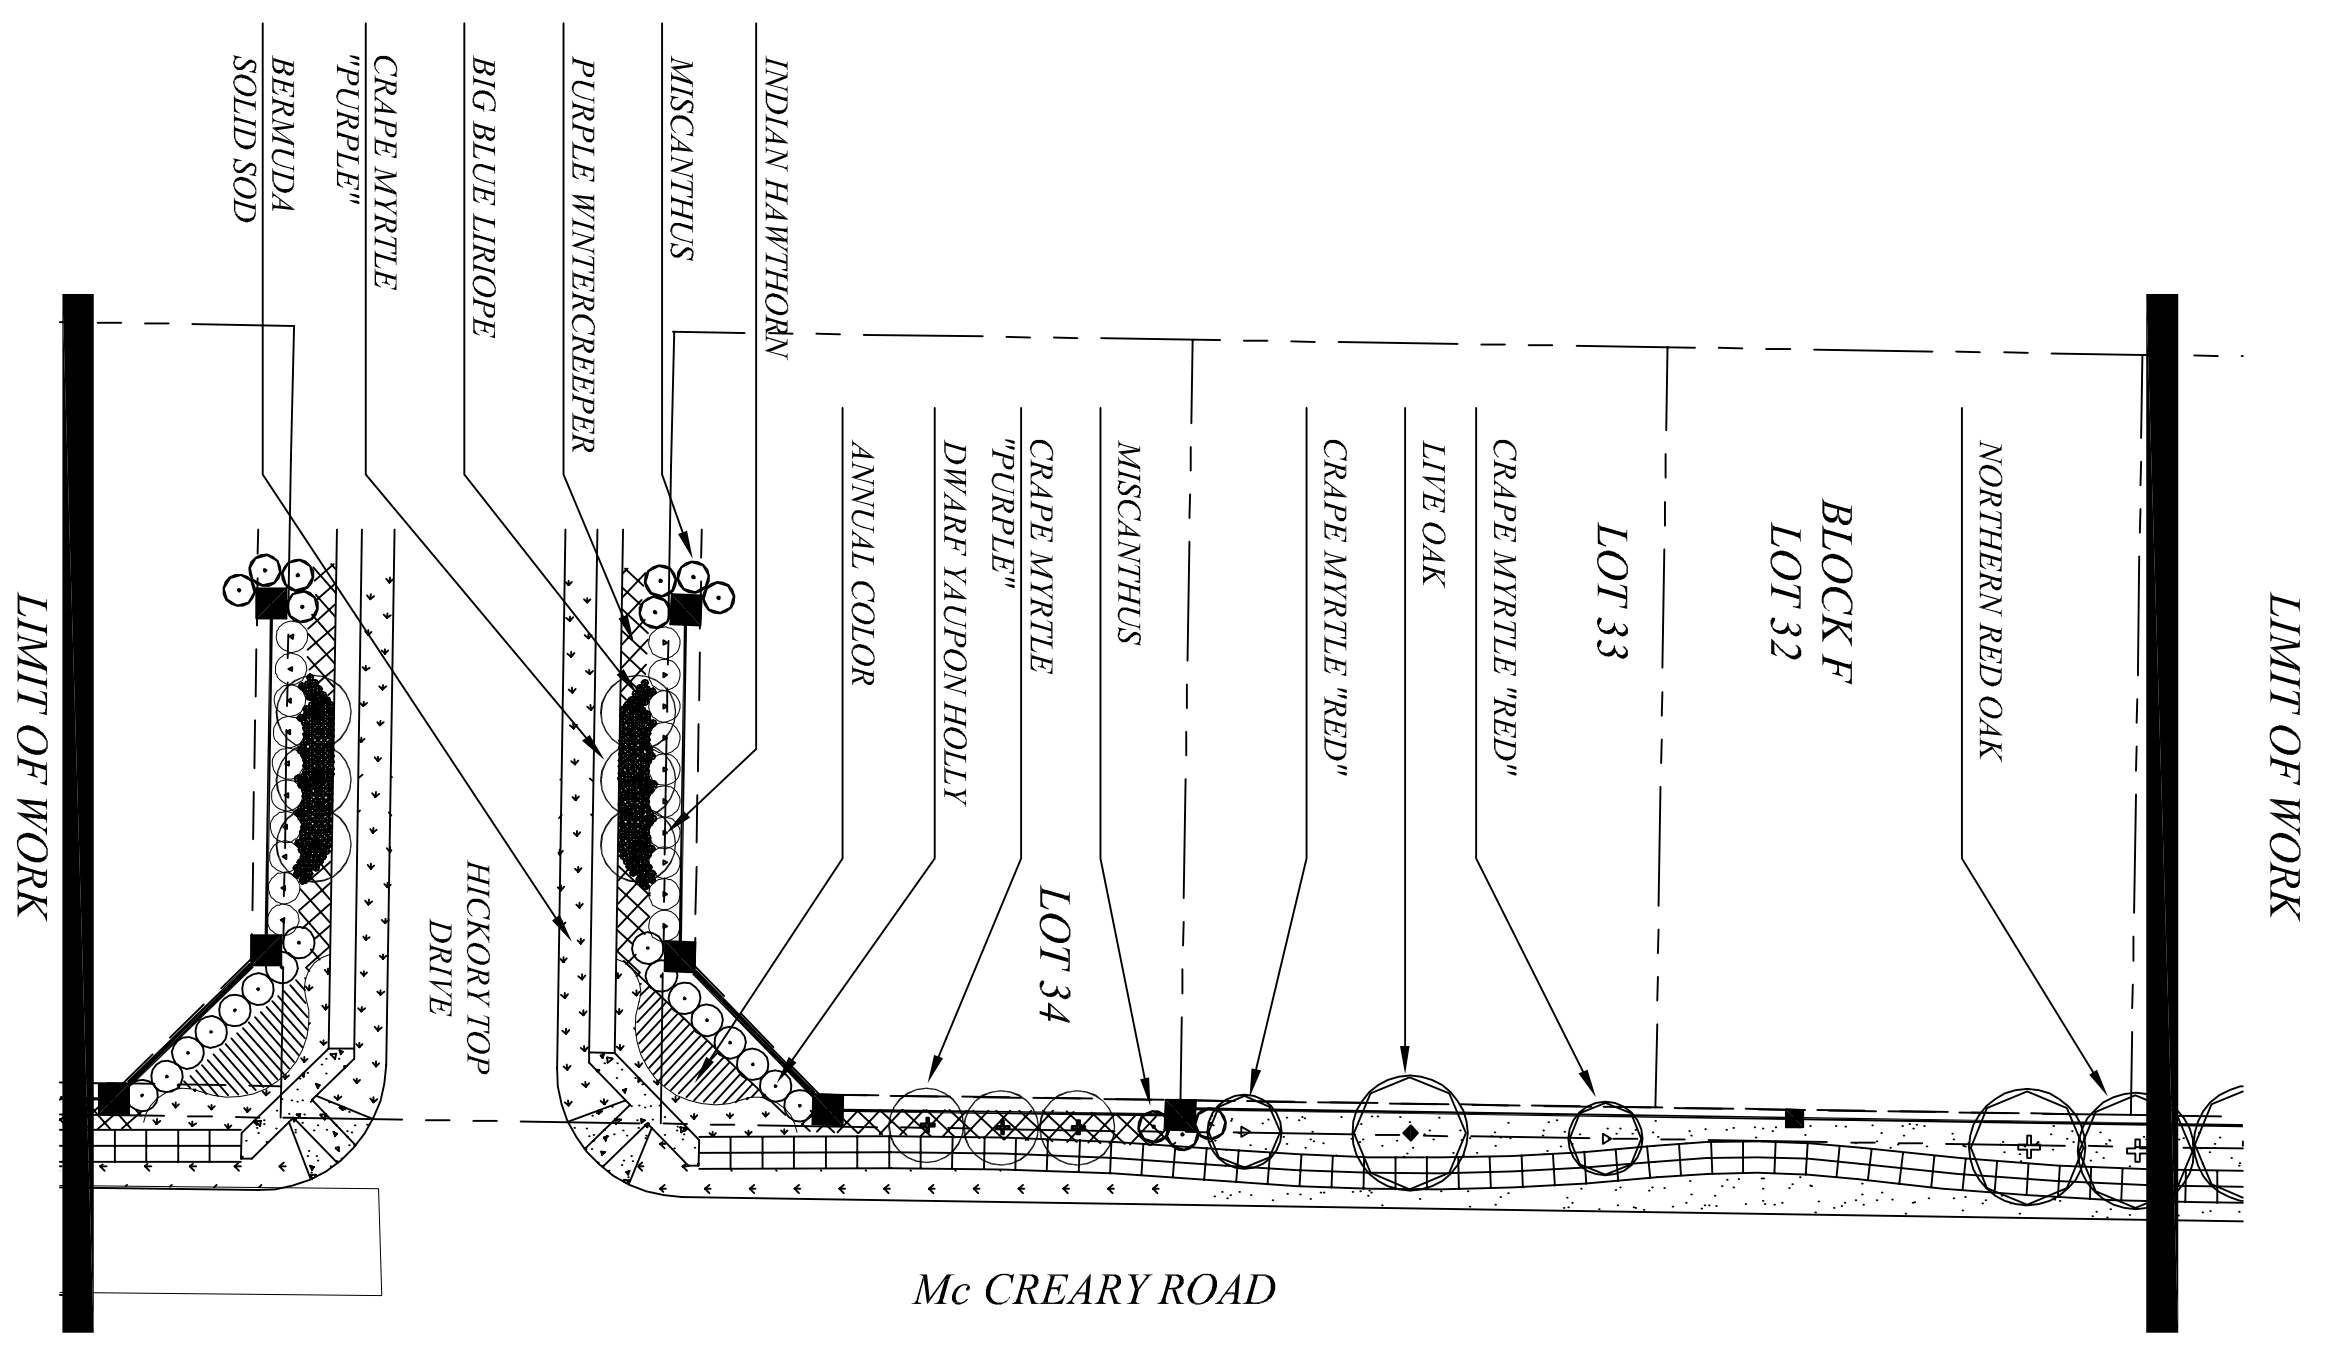

B BETSY LANE PLANTING PLAN
SCALE: 1"=30'-0"

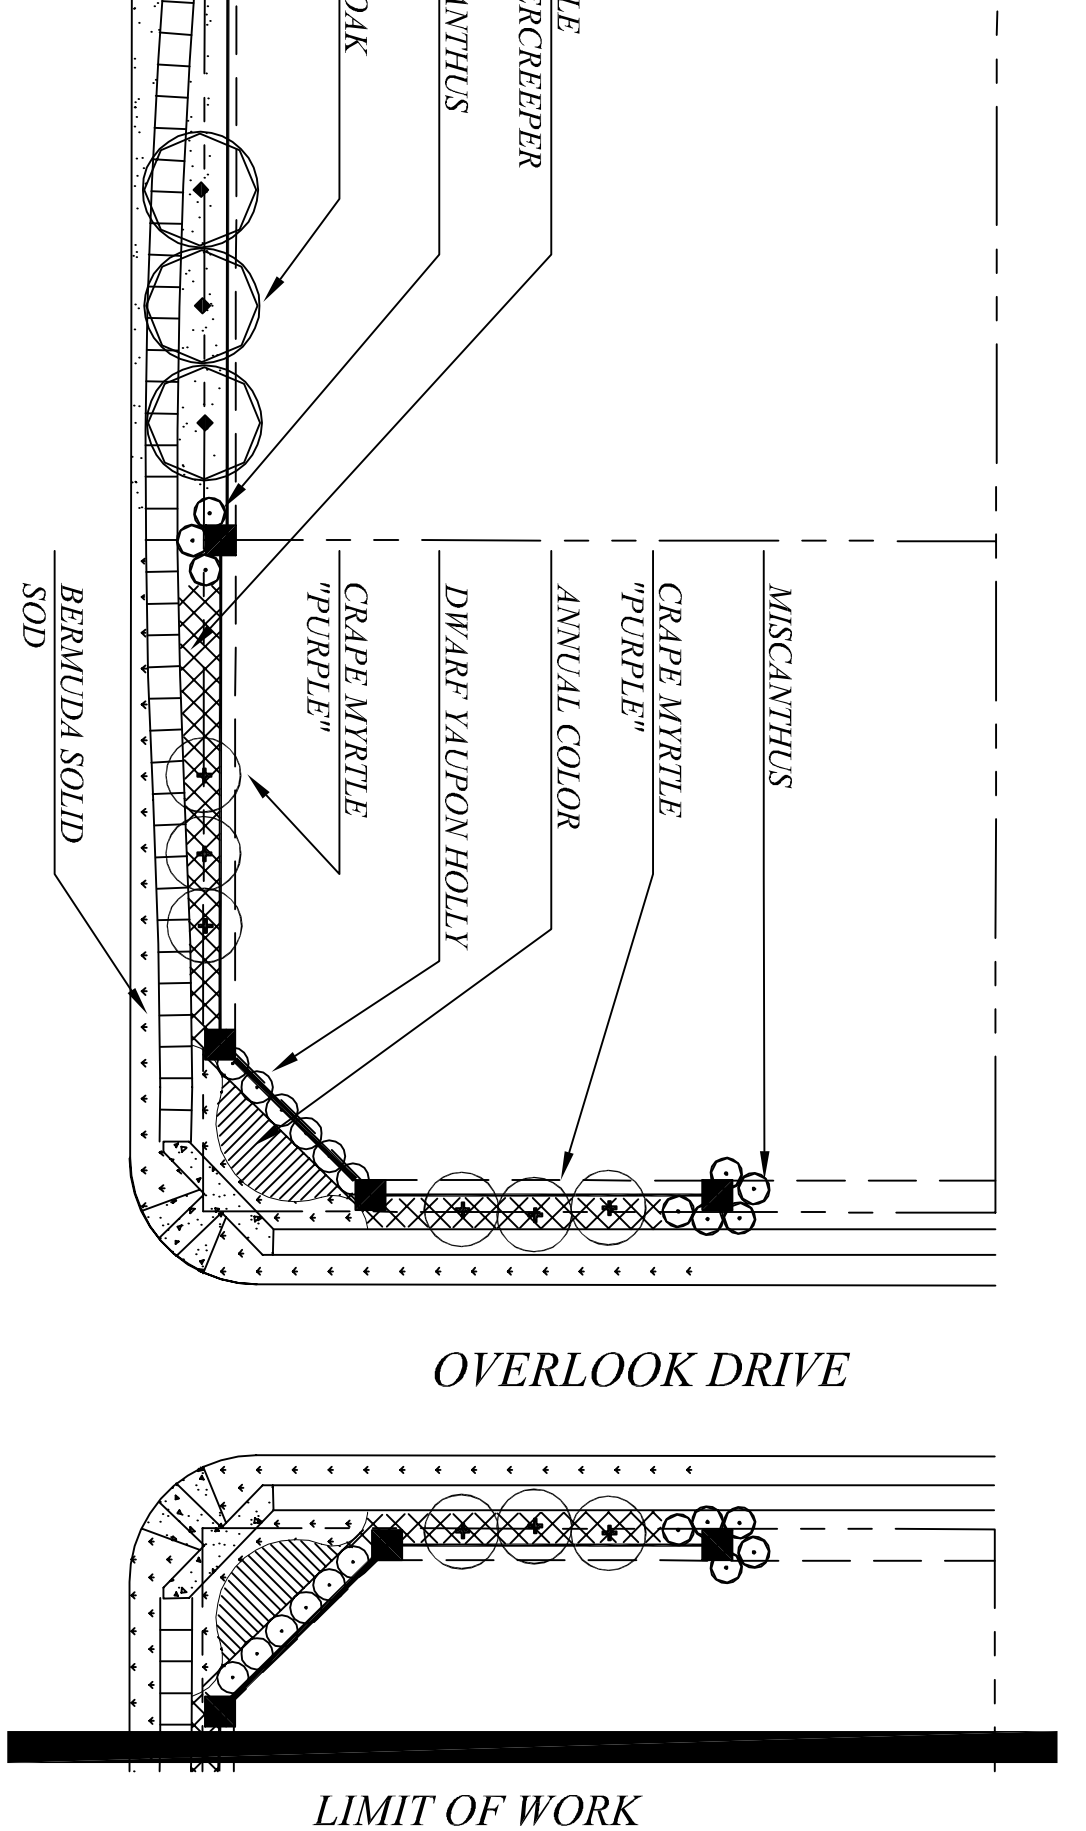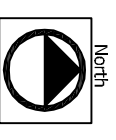

C SHRUB PLANTING PLAN
SCALE: N.T.S.

I:\Jobs\Jobs_02\Presidents Point\Cd's\lwf2.tif

D TREE PLANTING DETAIL
SCALE: N.T.S.

E PLANTING DETAILS
SCALE: N.T.S.

SYM.	COMMON / BOTANICAL NAME	QTY.	SIZE	SPACING	CONDITION / REMARKS
	LIVE OAK	4	3" GAL.		SINGLE TRUNKED, MATCHED CONTAINER GROWN, HEALTHY
	QUERCUS VIRGINIANA				
	RED OAK	5	3" GAL.		SINGLE TRUNKED, MATCHED CONTAINER GROWN, HEALTHY
	QUERCUS SHUMARDII				
	GRAPE MYRTLE	11	6'		MULTI TRUNKED, AT LEAST THREE CANES CONTAINER GROWN, HEALTHY *RED IN COLOR*
	LAGERSROMIA INDICA	18	6'		MULTI TRUNKED, AT LEAST THREE CANES CONTAINER GROWN, HEALTHY *PURPLE IN COLOR*
	GRAPE MYRTLE	28	5 GAL.		NOT ROOT BOUND, MATCHING CONTAINER GROWN, HEALTHY
	DWARF YAUPON HOLLY	29	5 GAL.		NOT ROOT BOUND, MATCHED CONTAINER GROWN, HEALTHY
	ILEX VOMITORIA 'NANA'				
	MALDEN HAIR GRASS	20	5 GAL.		NOT ROOT BOUND, MATCHED *PINK IN COLOR* CONTAINER GROWN, HEALTHY
	INDIAN HAWTHORN	20	5 GAL.		NOT ROOT BOUND, MATCHED *PINK IN COLOR* CONTAINER GROWN, HEALTHY
	RHAMNOLPESIS INDICA				
	BERNUDA HYDRONULCH	5,000	S.F.		
	CYNODON DACTYLON				
	BERNUDA SOLID SOD	3500	S.F.		
	CYNODON DACTYLON				
	BIG BLUE LIRIPE LIRIPE MUSCARI	370	1 GAL.		NOT ROOT-BOUND, MATCHED CONTAINER GROWN, HEALTHY
	ANNUAL COLOR	750	4" POTS	1'-0" D.C.	CHANGE THREE TIMES A YEAR
	PURPLE WINTER CREEPER EUMYVIVUS FORTUNEI 'COLORATUS'	1700	4" POTS		AT LEAST THREE RUNNERS PER POT FULL POTS, NOT ROOT BOUND
	BED PREP / COMPOST	30	C.Y.		TILL 3' DEPTH
	MULCH	30	C.Y.		3' DEPTH