
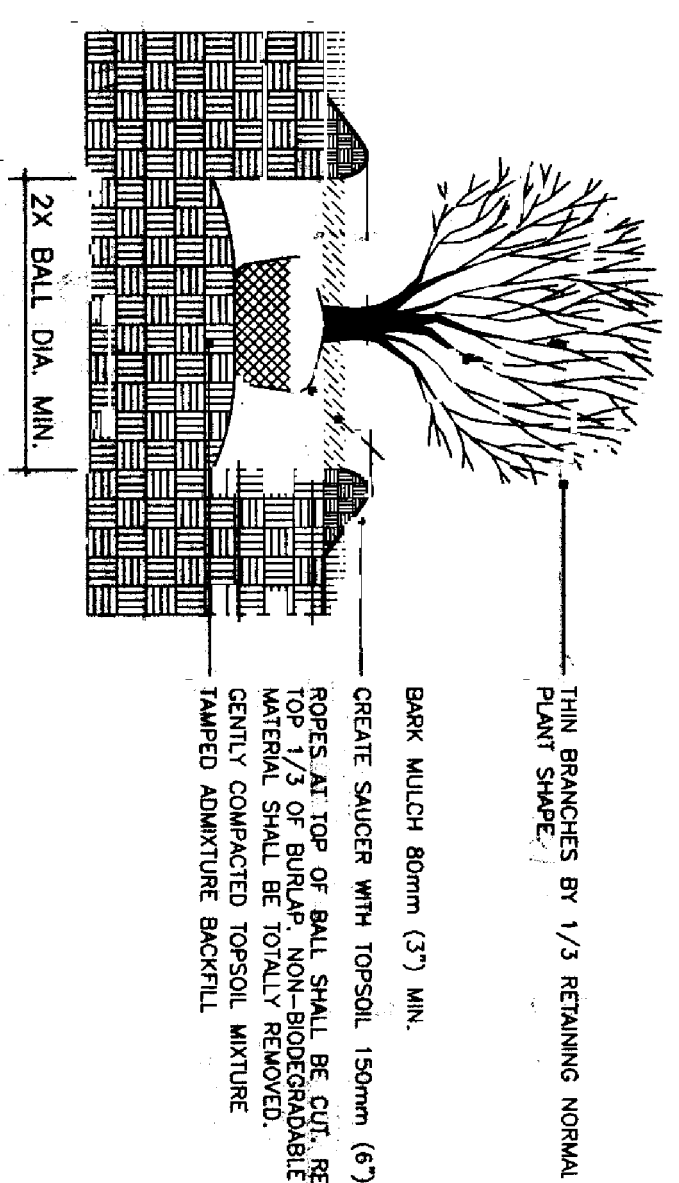



SYM.	COMMON / BOTANICAL NAME	QTY.	SIZE	SPACING	CONDITION / REMARKS
	LIVE OAK	6	3" CAL.		SINGLE TRUNKED, MATCHED CONTAINER GROWN, HEALTHY
	QUERCUS VIRGINIANA	3	3" CAL.		SINGLE TRUNKED, MATCHED CONTAINER GROWN, HEALTHY
	RED OAK	3	3" CAL.		SINGLE TRUNKED, MATCHED CONTAINER GROWN, HEALTHY
	QUERCUS SHUMARII	17	#30		MULTI TRUNKED, AT LEAST THREE CANES CONTAINER GROWN, HEALTHY *RED IN COLOR*
	CRAPE MYRTLE	3	#30		MULTI TRUNKED, AT LEAST THREE CANES CONTAINER GROWN, HEALTHY *PURPLE IN COLOR*
	LAGERSTROMIA INDICA	1	3" CAL.		NOT ROOT BOUND, MATCHING CONTAINER GROWN, HEALTHY
	CHINESE ELM *ALLEE*	6	#5		NOT ROOT BOUND, MATCHED CONTAINER GROWN, HEALTHY
	ULMUS PARVIFLORA SEMPERVIRENS	6	#5		NOT ROOT BOUND, MATCHED CONTAINER GROWN, HEALTHY
	MADEN HAIR GRASS	6	#5		NOT ROOT BOUND, MATCHED CONTAINER GROWN, HEALTHY
	MISCANTHUS SPP.	6	#5		NOT ROOT BOUND, MATCHED CONTAINER GROWN, HEALTHY
	BERKUDA HYDRMULCH	8,117	S.F.		
	CINDON DACTYLOD	250	4" POTS		AT LEAST THREE RUNNERS PER POT
	PURPLE WINTER CREEPER	250	4" POTS		FULL POTS, NOT ROOT BOUND
	EUONYMUS FORTUNEI COLORATUS	5	C.Y.		TILL 3" DEPTH
	BED PREP / COMPOST	5	C.Y.		
	MULCH	5	C.Y.		3" DEPTH
	BERKUDA SOLID SOD	220	S.F.		3" DEPTH

B PLANT LIST
SCALE: N.T.S.


A BETSY LANE PLANTING PLAN
SCALE: 1"=30'-0"

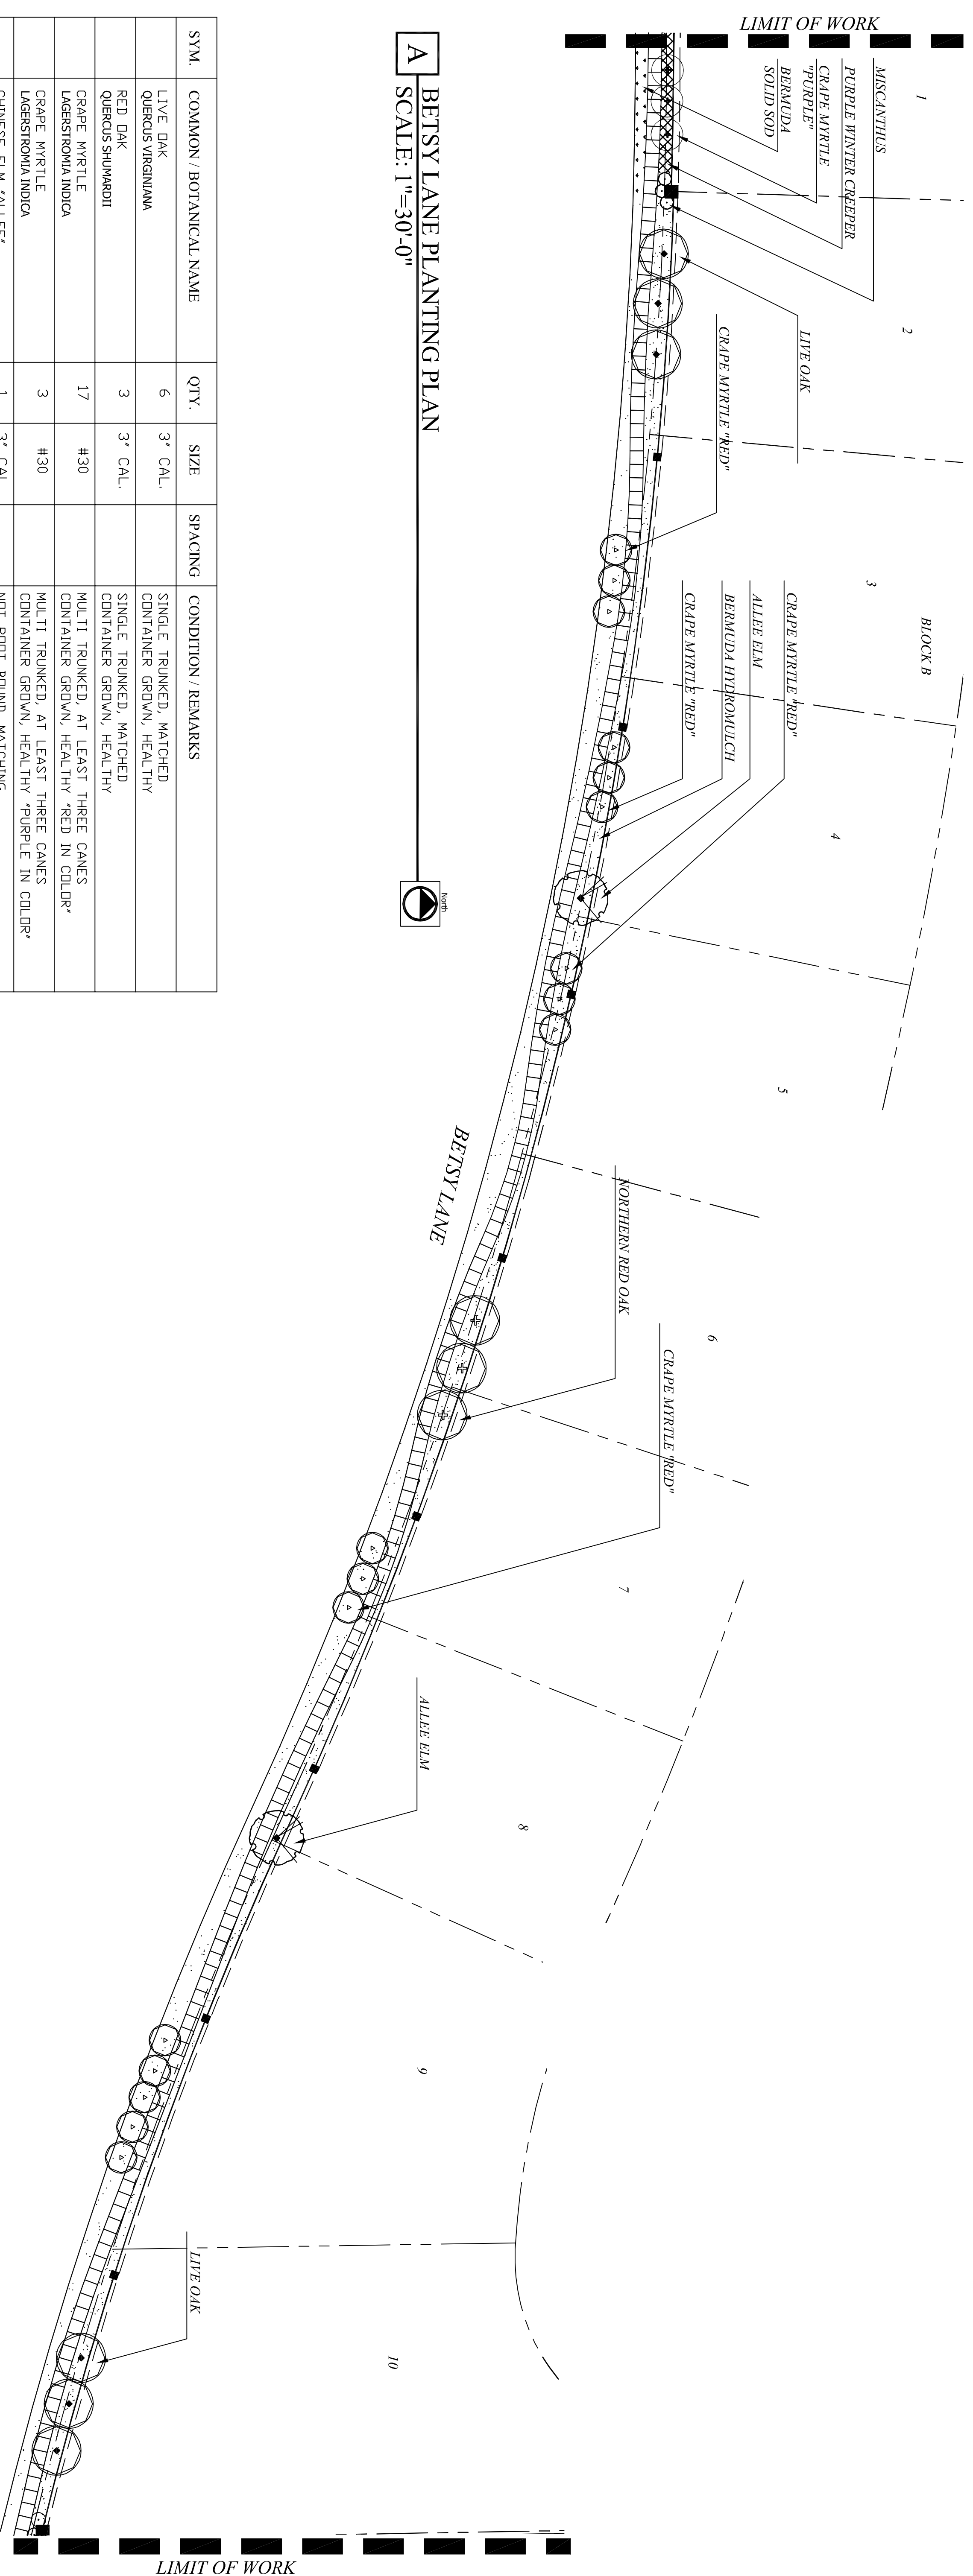

C SHRUB PLANTING DETAIL
SCALE: N.T.S.

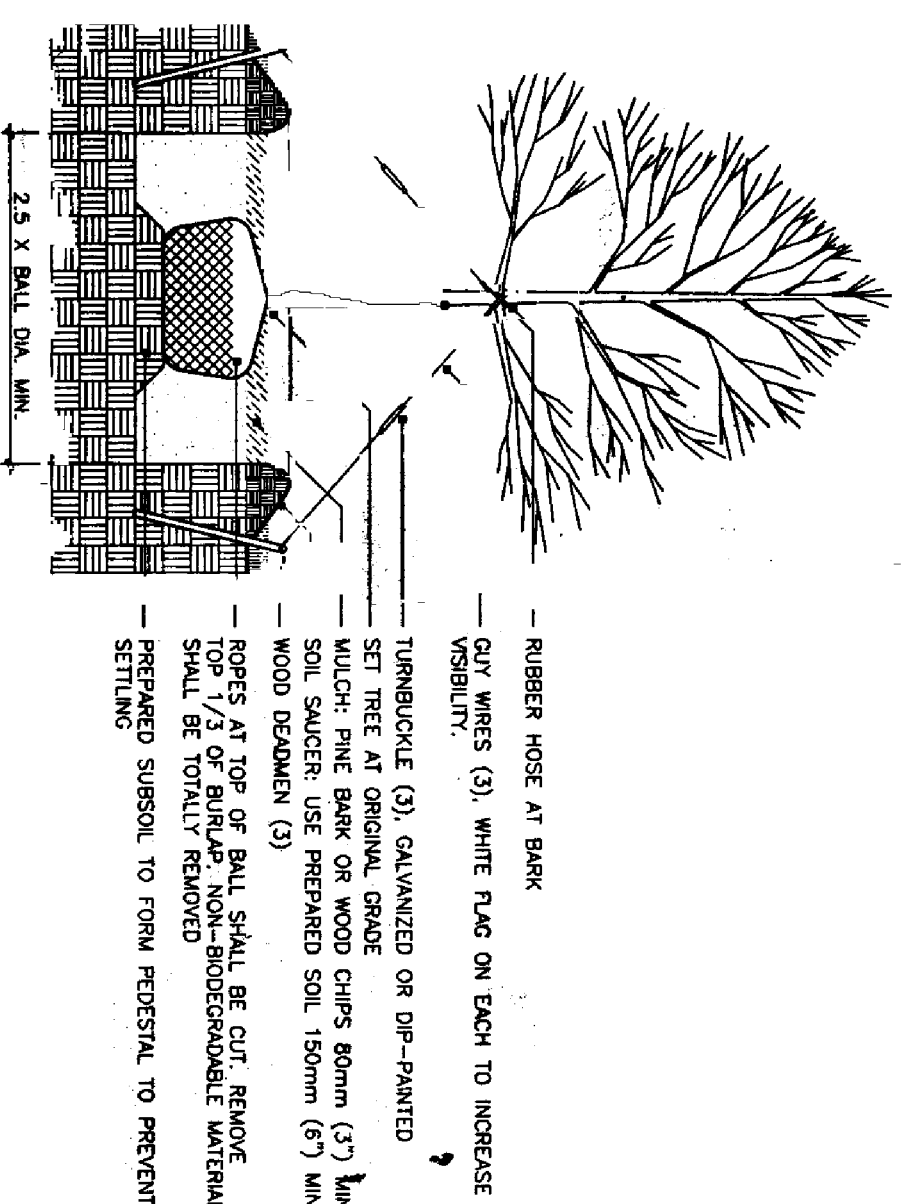

D TREE PLANTING DETAIL
SCALE: N.T.S.

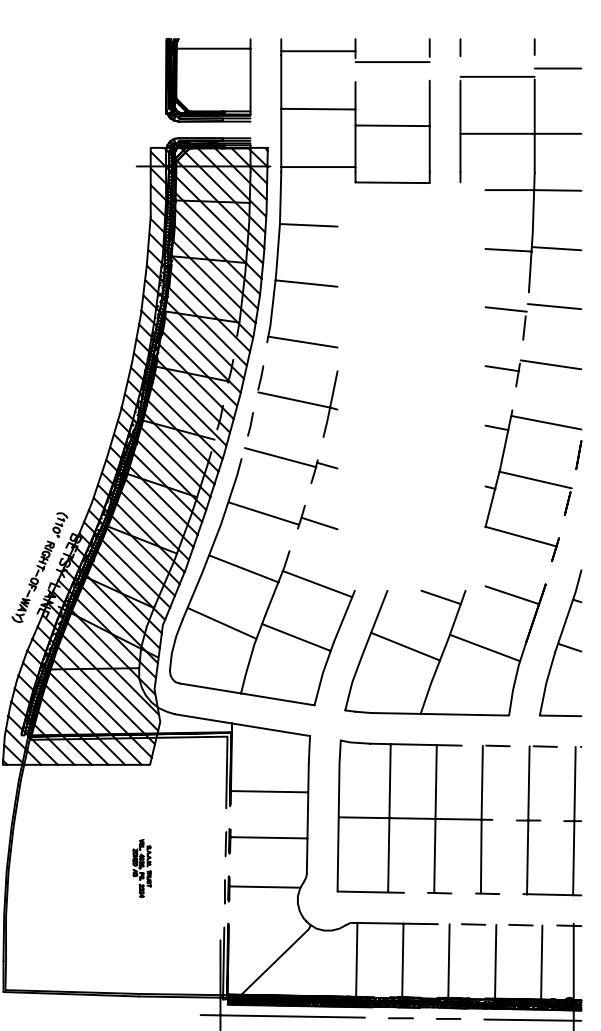

E KEY MAP
SCALE: N.T.S.

Ironwood Design Group
of Texas
302 Brookside Drive
Coppell, Texas 75019
Phone: (972) 452-5522
Fax: (972) 452-5523

STATE OF TEXAS
RUDOLPH G. BOYD
02114
LICENSED ARCHITECT

The Gables
Phase III
Murphy, Texas

PROJECT NUMBER
DRAWN BY: HED
CHECKED BY: RCB
DATE PREPARED
07-07-05
DATE REVISED

Sheet Number
PL-01